





Handledare typ U

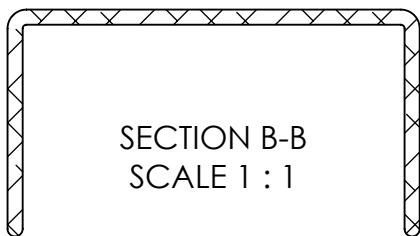


SECTION B-B
SCALE 1 : 1

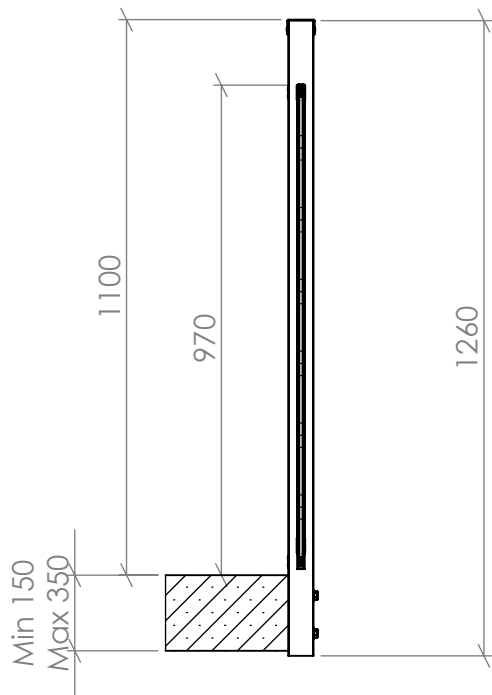

SECTION A-A
SCALE 1 : 15

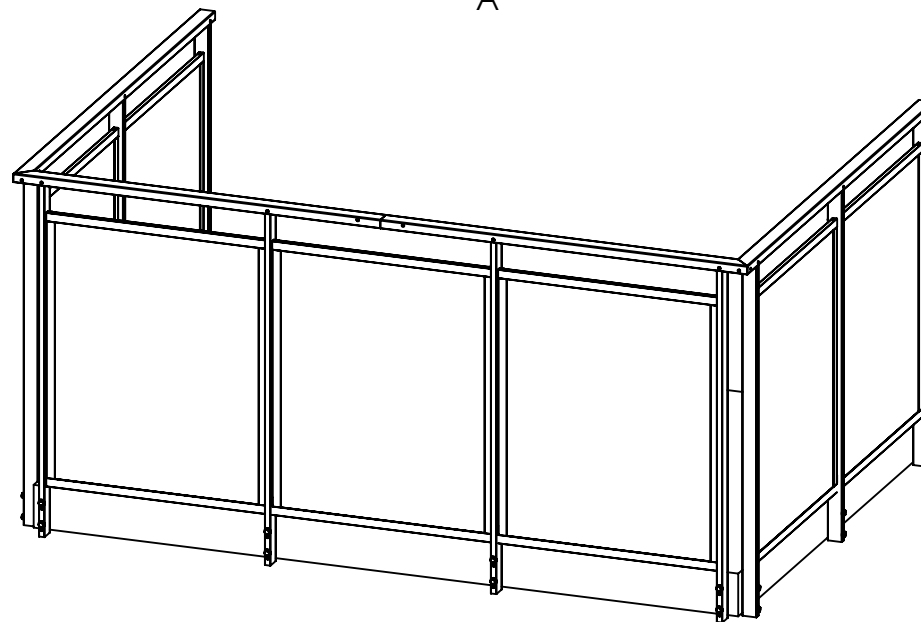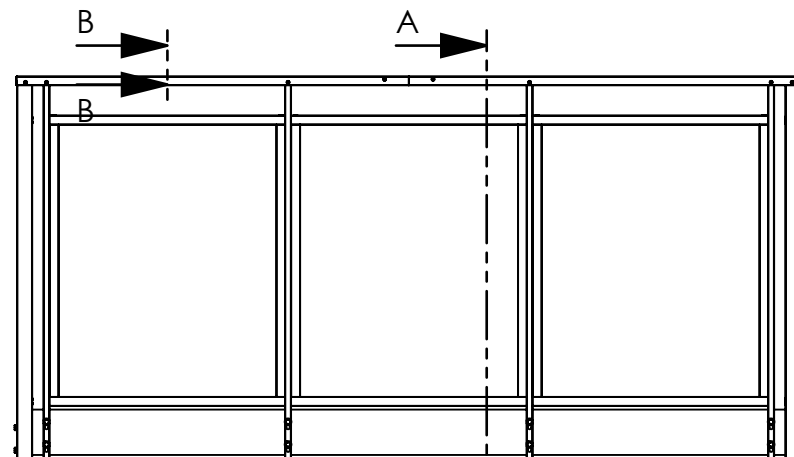

Konstr. WAP	Ritad AK	Kop. -	Kontr. -	Stand. -	Godk.	Skala 1:25	Generell tolerans SS-ISO 2768-m			
							Sektionsräcke glas komplett		Ordernummer	Datum 2022-02-23
							Ritningsnummer SW14021193		Rev. -	

Rev	Ant	Ändring och/eller medd.-nr.	Datum	Inf.	Godk.
-----	-----	-----------------------------	-------	------	-------

Björnstorpsvägen 2
342 30 Alvesta
Tel: 0472-44500